



## **NOTES**


- 1. An additional width for shy distance is required when the existing roadway is to be widened.
- 2. The additional width for shy distance may be less than 2.0' when it, combined with the existing shoulder width, totals 8.0' or more.

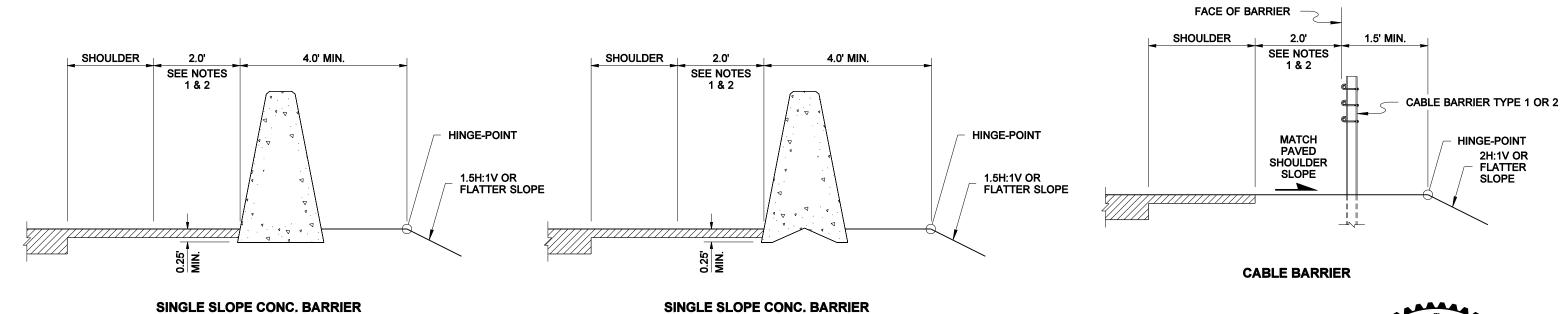

**PRECAST** 

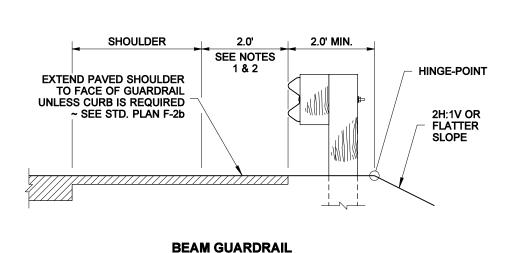

**CAST-IN-PLACE** 

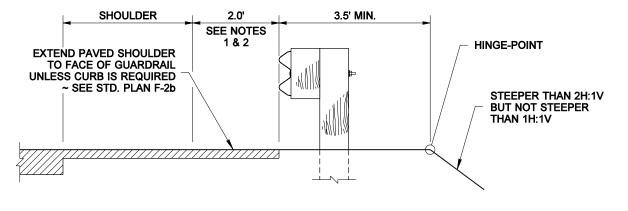

**BEAM GUARDRAIL ON STEEP SLOPES** 



## TRAFFIC BARRIER SHOULDER **WIDENING ~ FOR SHOULDERS LESS THAN 8.0' WIDE STANDARD PLAN C-16b**

SHEET 1 OF 1 SHEET

APPROVED FOR PUBLICATION Harold J. Peterfeso 11-08-05